

SHOP NOTE
NO PAINT WITHIN
3" OF OPEN HLS

SHOP NOTE
NO PAINT WITHIN
3" OF OPEN HLS

SHOP NOTE
MATCH SPLICE WITH
TRUSS 7T4

SHOP NOTE
NO PAINT WITHIN
3" OF OPEN HLS

SHOP NOTE
NO PAINT WITHIN
3" OF OPEN HLS




SHOP NOTE
MATCH SPLICE WITH
TRUSS 7T3

SHOP NOTE
NO PAINT WITHIN
3" OF OPEN HLS



SHOP NOTE
NO PAINT WITHIN
3" OF OPEN HLS

SHOP NOTE
NO PAINT WITHIN
3" OF OPEN HLS

SHOP NOTE
NO PAINT WITHIN
3" OF OPEN HLS

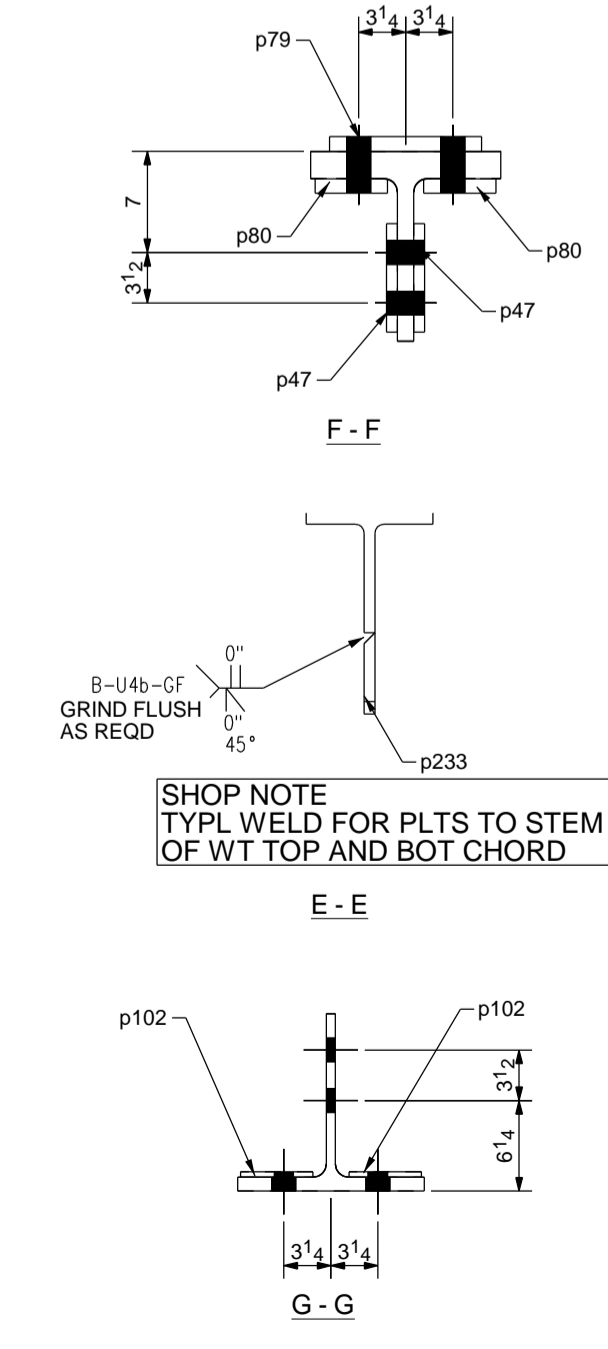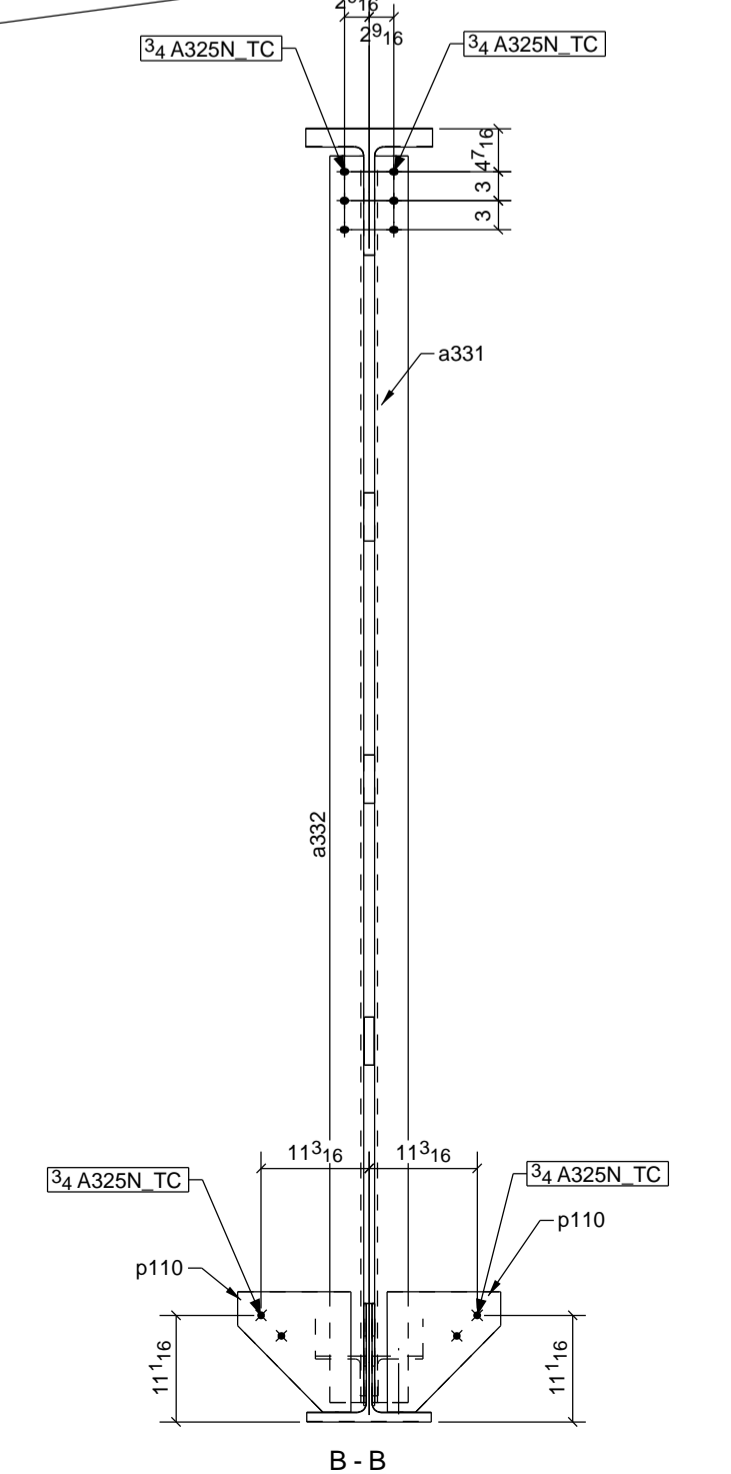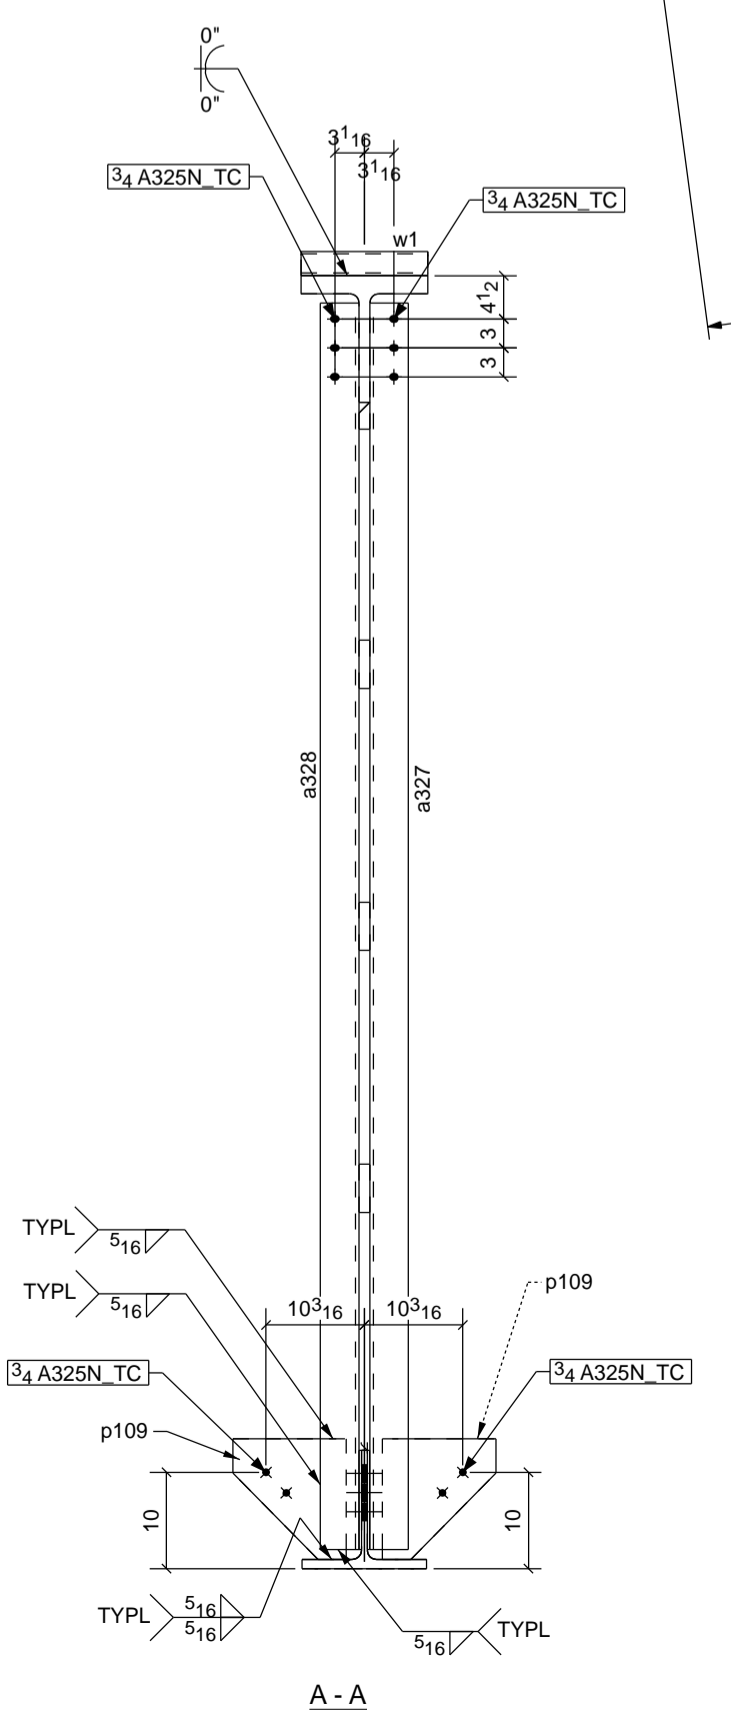

ONE - BEAM - 7T5
GRID LINE 8

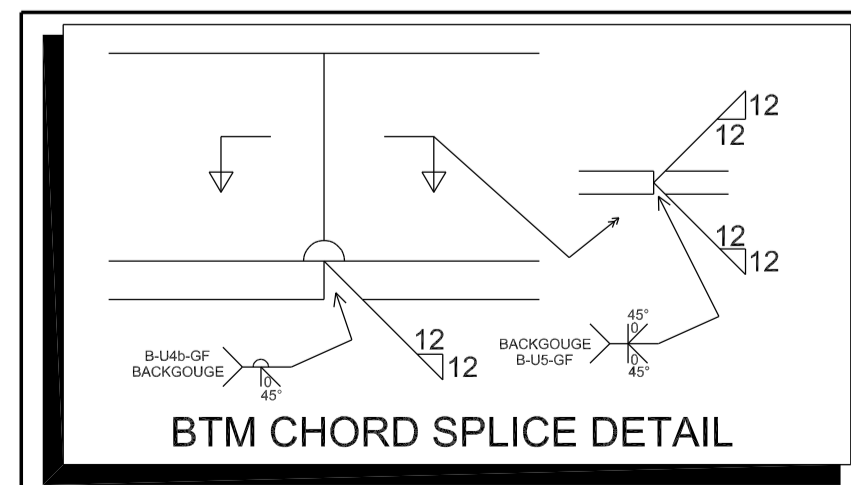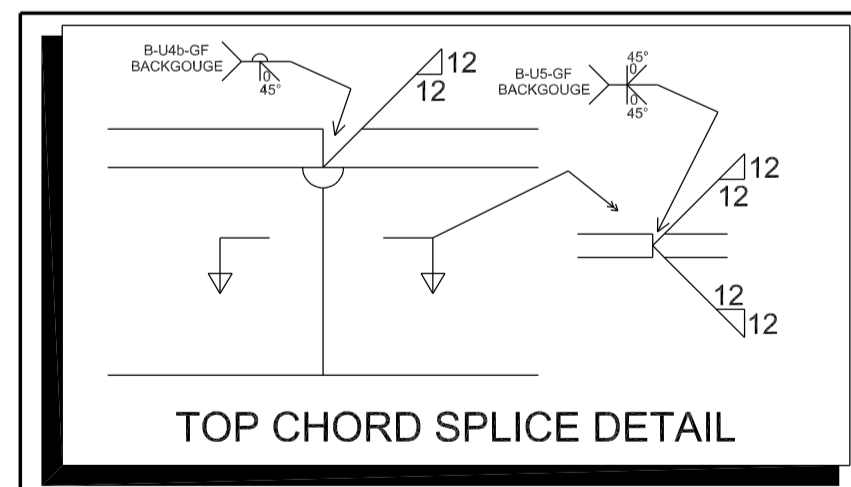

SHOP NOTE
SEE DRG 7T5A FOR BOM

SHOP NOTE
ALL FITTINGS WILL BE DETAILED OUT
ON "FITTING SHTS"
THIS DRG WILL LOCATE THEM ONLY.

WELDING ELECTRODE E70XX UNLESS NOTED		STEEL SPEC. W-SHAPES ASTM A992 HOLLOW STRUCTURAL SHAPES ASTM A500-B ALL OTHER MATERIAL ASTM A36 UNLESS NOTED		HOLE SIZE 13/16 Ø	
ERECTOR'S NOTE STEEL IS FABRICATED WITH "ERECTION MARKS" ON LEFT HAND END OF MEMBERS					
ALL HOLES IN BEAM END CONNECTION CLIP ANGLE OUTSTANDING LEG SHALL BE 13/16"x1" HORIZ SLOTS U.N.O.					
REVISONS	NO.	DATE	BY	DESCRIPTION OF REVISION	
	0	07/31/14	MR	ISSUE FOR FAB	
	A	07/11/14	MR	ISSUE FOR APPL	
PREP _____					
SHOP PAINT _____					
REF DWG.: E13					
LIPHART STEEL Company, Incorporated RICHMOND, VA (804)555-7481					
PROJECT: Virginia_Tech_Indoor_Facility					
LOCATION: BLACKSBURG, VA					
ARCHT.: HKS Inc.					
CONTR.: W.M. JORDAN Co.					
MADE: 07/10/2014					
CHRD.: 07/31/14					
ORDER NO. 14-514					
SHEET NO. 7T5					
ITEMS					
SEQ 7					